


NONC. SLAB

ST.

JOHN

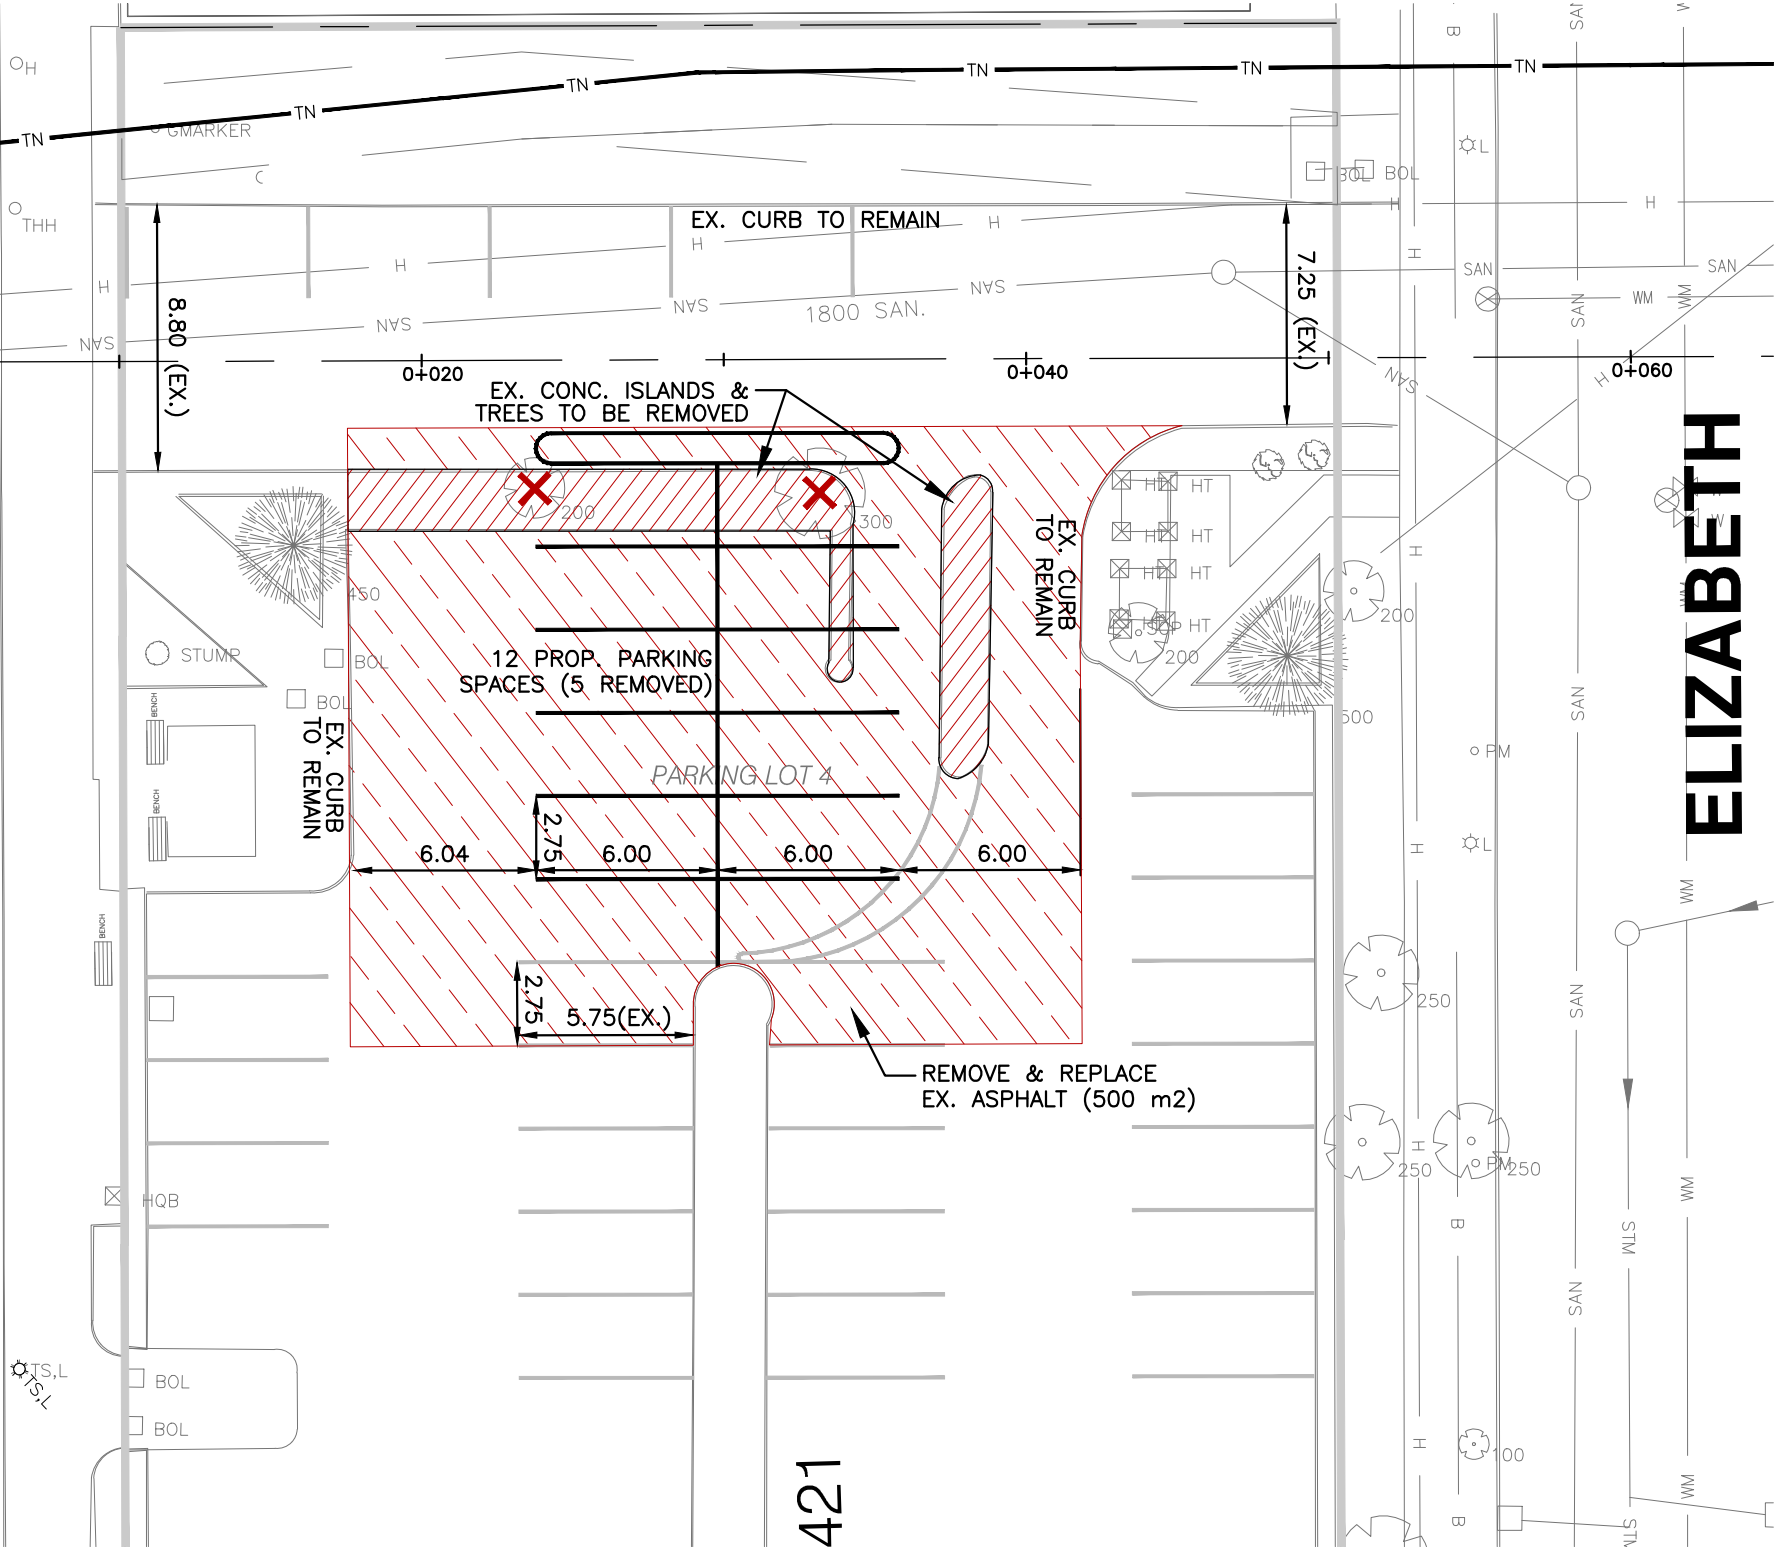

ELIZABETH

421